


**THE SCHOCKMAN LUMBER CO.**  
 419-878-4198  
 FAX 419-678-2693

DWG. TITLE:	Tri Star House
DWG. No.:	902
DATE:	04/12/21
SCALE:	1/4" = 1'
DRAWN BY:	CELL PH.
DATE:	DATE
SHT:	1 OF

CONTRACTORS TO VERIFY  
 ALL MEASUREMENTS AT  
 JOB SITE

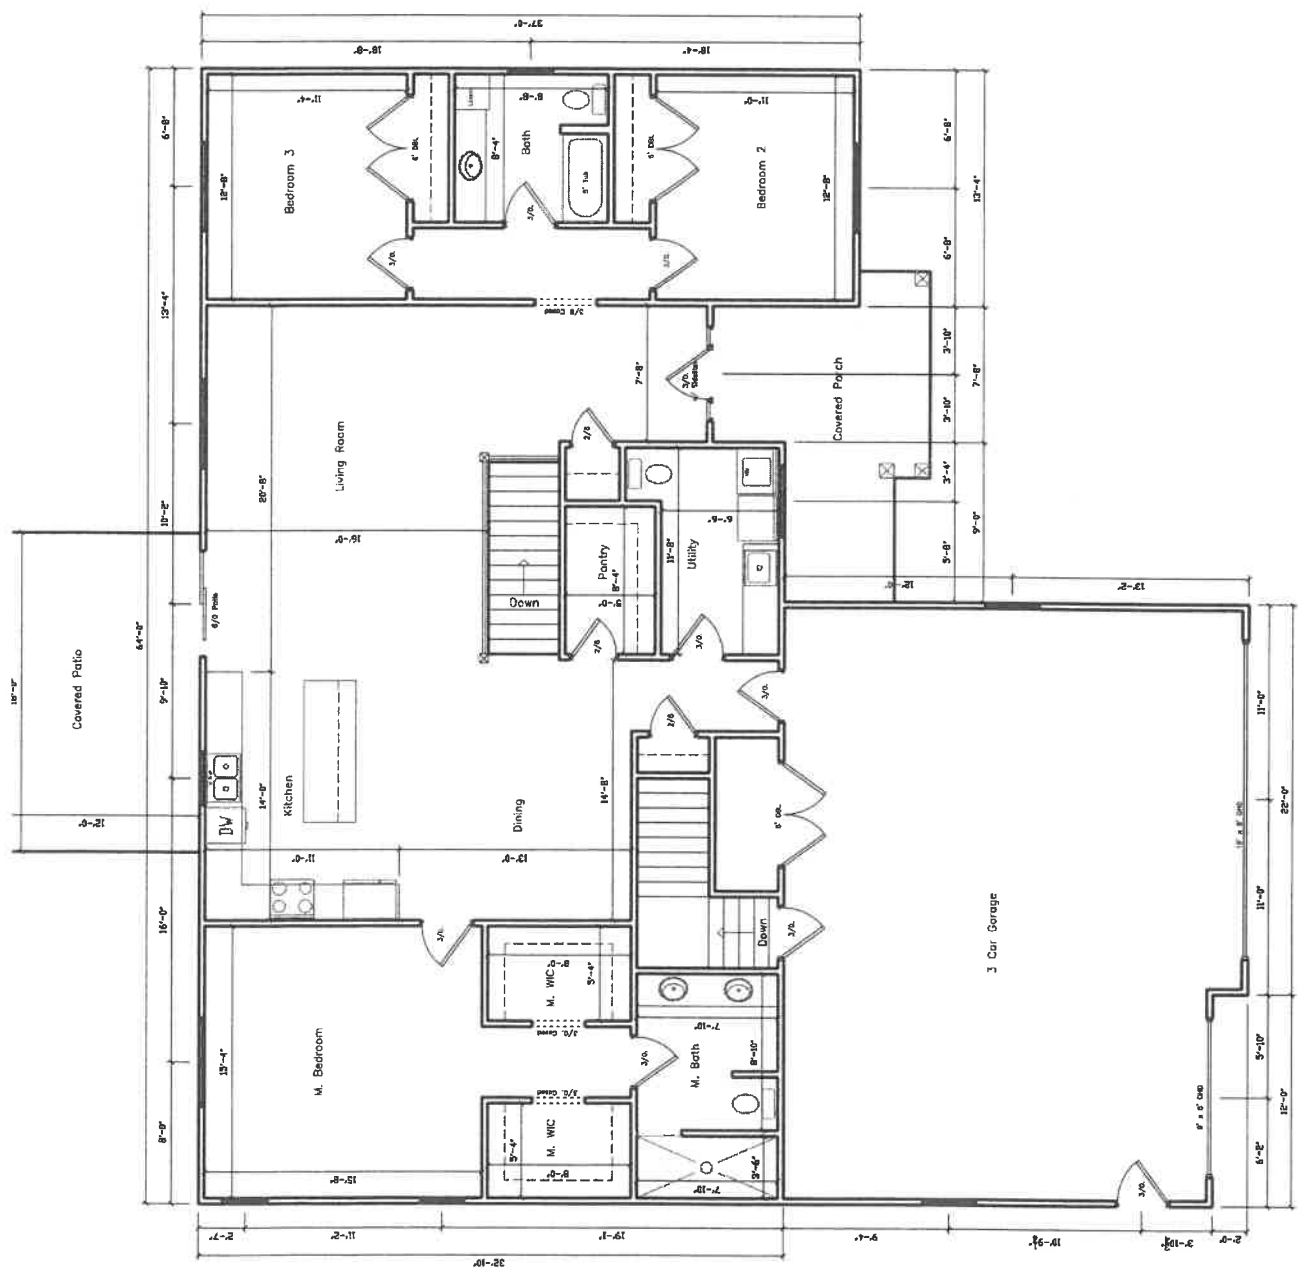

**First Floor Plan**  
 28'-10" x 37'-4"